



LETCWORTH DRIVE

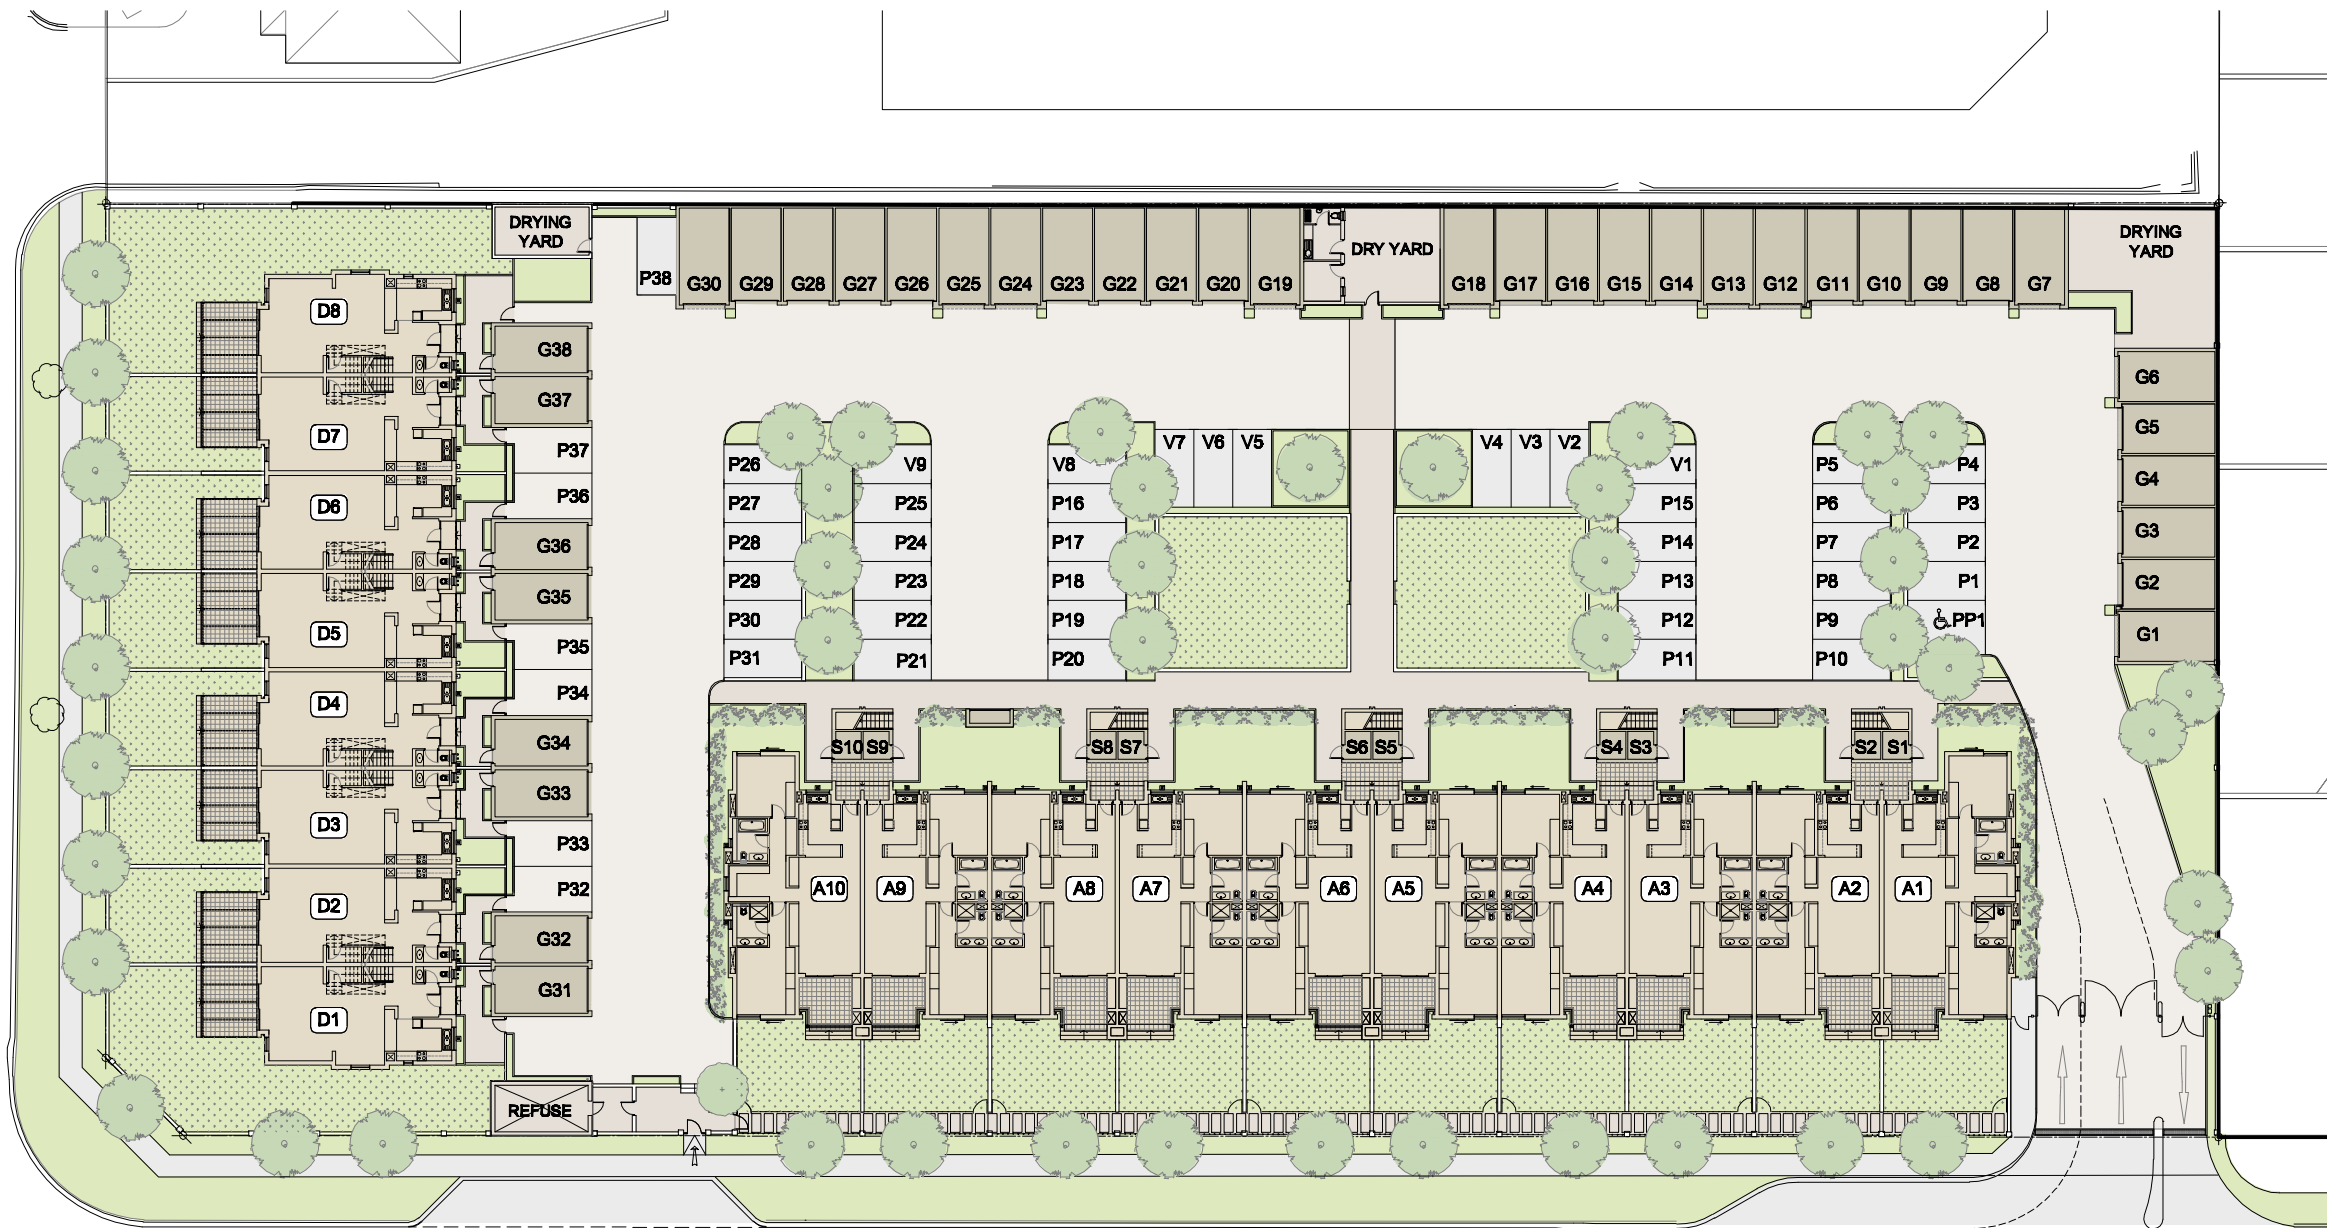

THOMAS BOWLER AVENUE

ENTRANCE

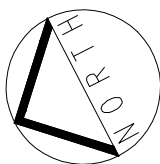

capstone gardens
thomas bowler ave. edgemead

SITE PLAN - GROUND FLOOR

mlh
architects & planners

GRAPHIC CENTRE, 198 LOOP STREET, CAPE TOWN, PO BOX 15002, VLAEBERG 8016
TELEPHONE (021) 424 3210, FAX (021) 424 7610
E-MAIL mlh@mlh.co.za

